



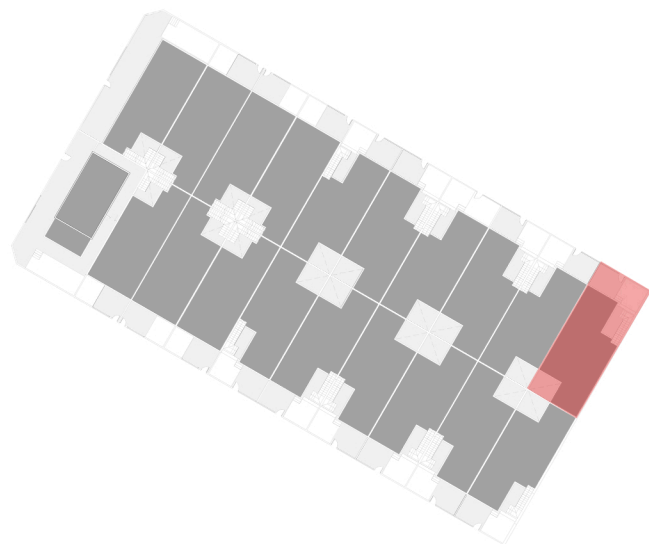

PLANTA BAJA **Vivienda n° 01**  
**PLAYAMAR VILLAS IV**

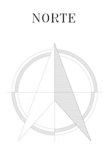

ISO A3 - Escala 1:50

**CUADRO DE SUPERFICIES**

Vivienda	Planta.	Uso.	S. Útil.	S. Const.
Tipo	Baja.	Vivienda.	74.40 m <sup>2</sup>	88.93 m <sup>2</sup>
		Piscina.	11.95 m <sup>2</sup>	11.95 m <sup>2</sup>
		Terraza.	24.80 m <sup>2</sup>	24.80 m <sup>2</sup>
		Patio.	11.65 m <sup>2</sup>	11.65 m <sup>2</sup>
		Solarium.	Solarium.	88.00 m <sup>2</sup>
Total m <sup>2</sup> .			210.80 m <sup>2</sup>	233.86 m <sup>2</sup>

