




PLANTA BAJA **Vivienda n° 07**  
**PLAYAMAR VILLAS IV**

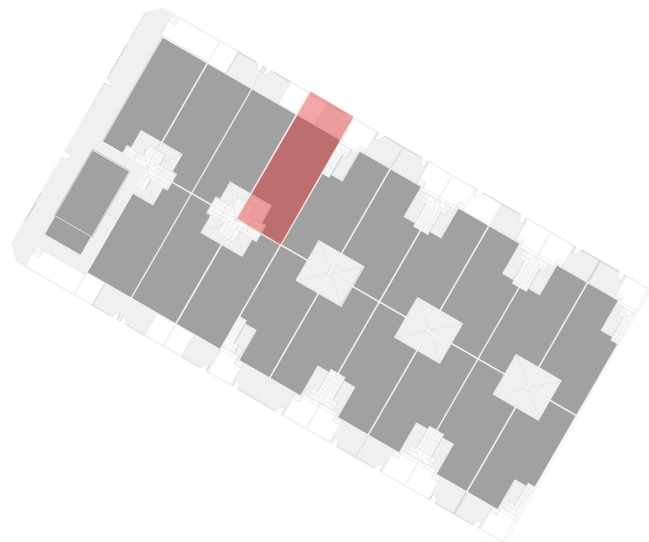

ISO A3 - Escala 1:50

**CUADRO DE SUPERFICIES**

Vivienda	Planta.	Uso.	S. Útil.	S. Const.
Tipo	Baja.	Vivienda.	70.55 m <sup>2</sup>	82.77 m <sup>2</sup>
		Piscina.	9.90 m <sup>2</sup>	9.90 m <sup>2</sup>
		Terraza.	21.80 m <sup>2</sup>	21.80 m <sup>2</sup>
		Patio.	8.65 m <sup>2</sup>	8.65 m <sup>2</sup>
	Solarium.	Solarium.	87.40 m <sup>2</sup>	95.49 m <sup>2</sup>
		<b>Total m<sup>2</sup>.</b>	<b>198.30 m<sup>2</sup></b>	<b>218.61 m<sup>2</sup></b>

